



BASE MAP FROM SDG/CH2M HILL PLANS FOR WATER TREATMENT PLANT UPGRADE, DATED MAY 2006

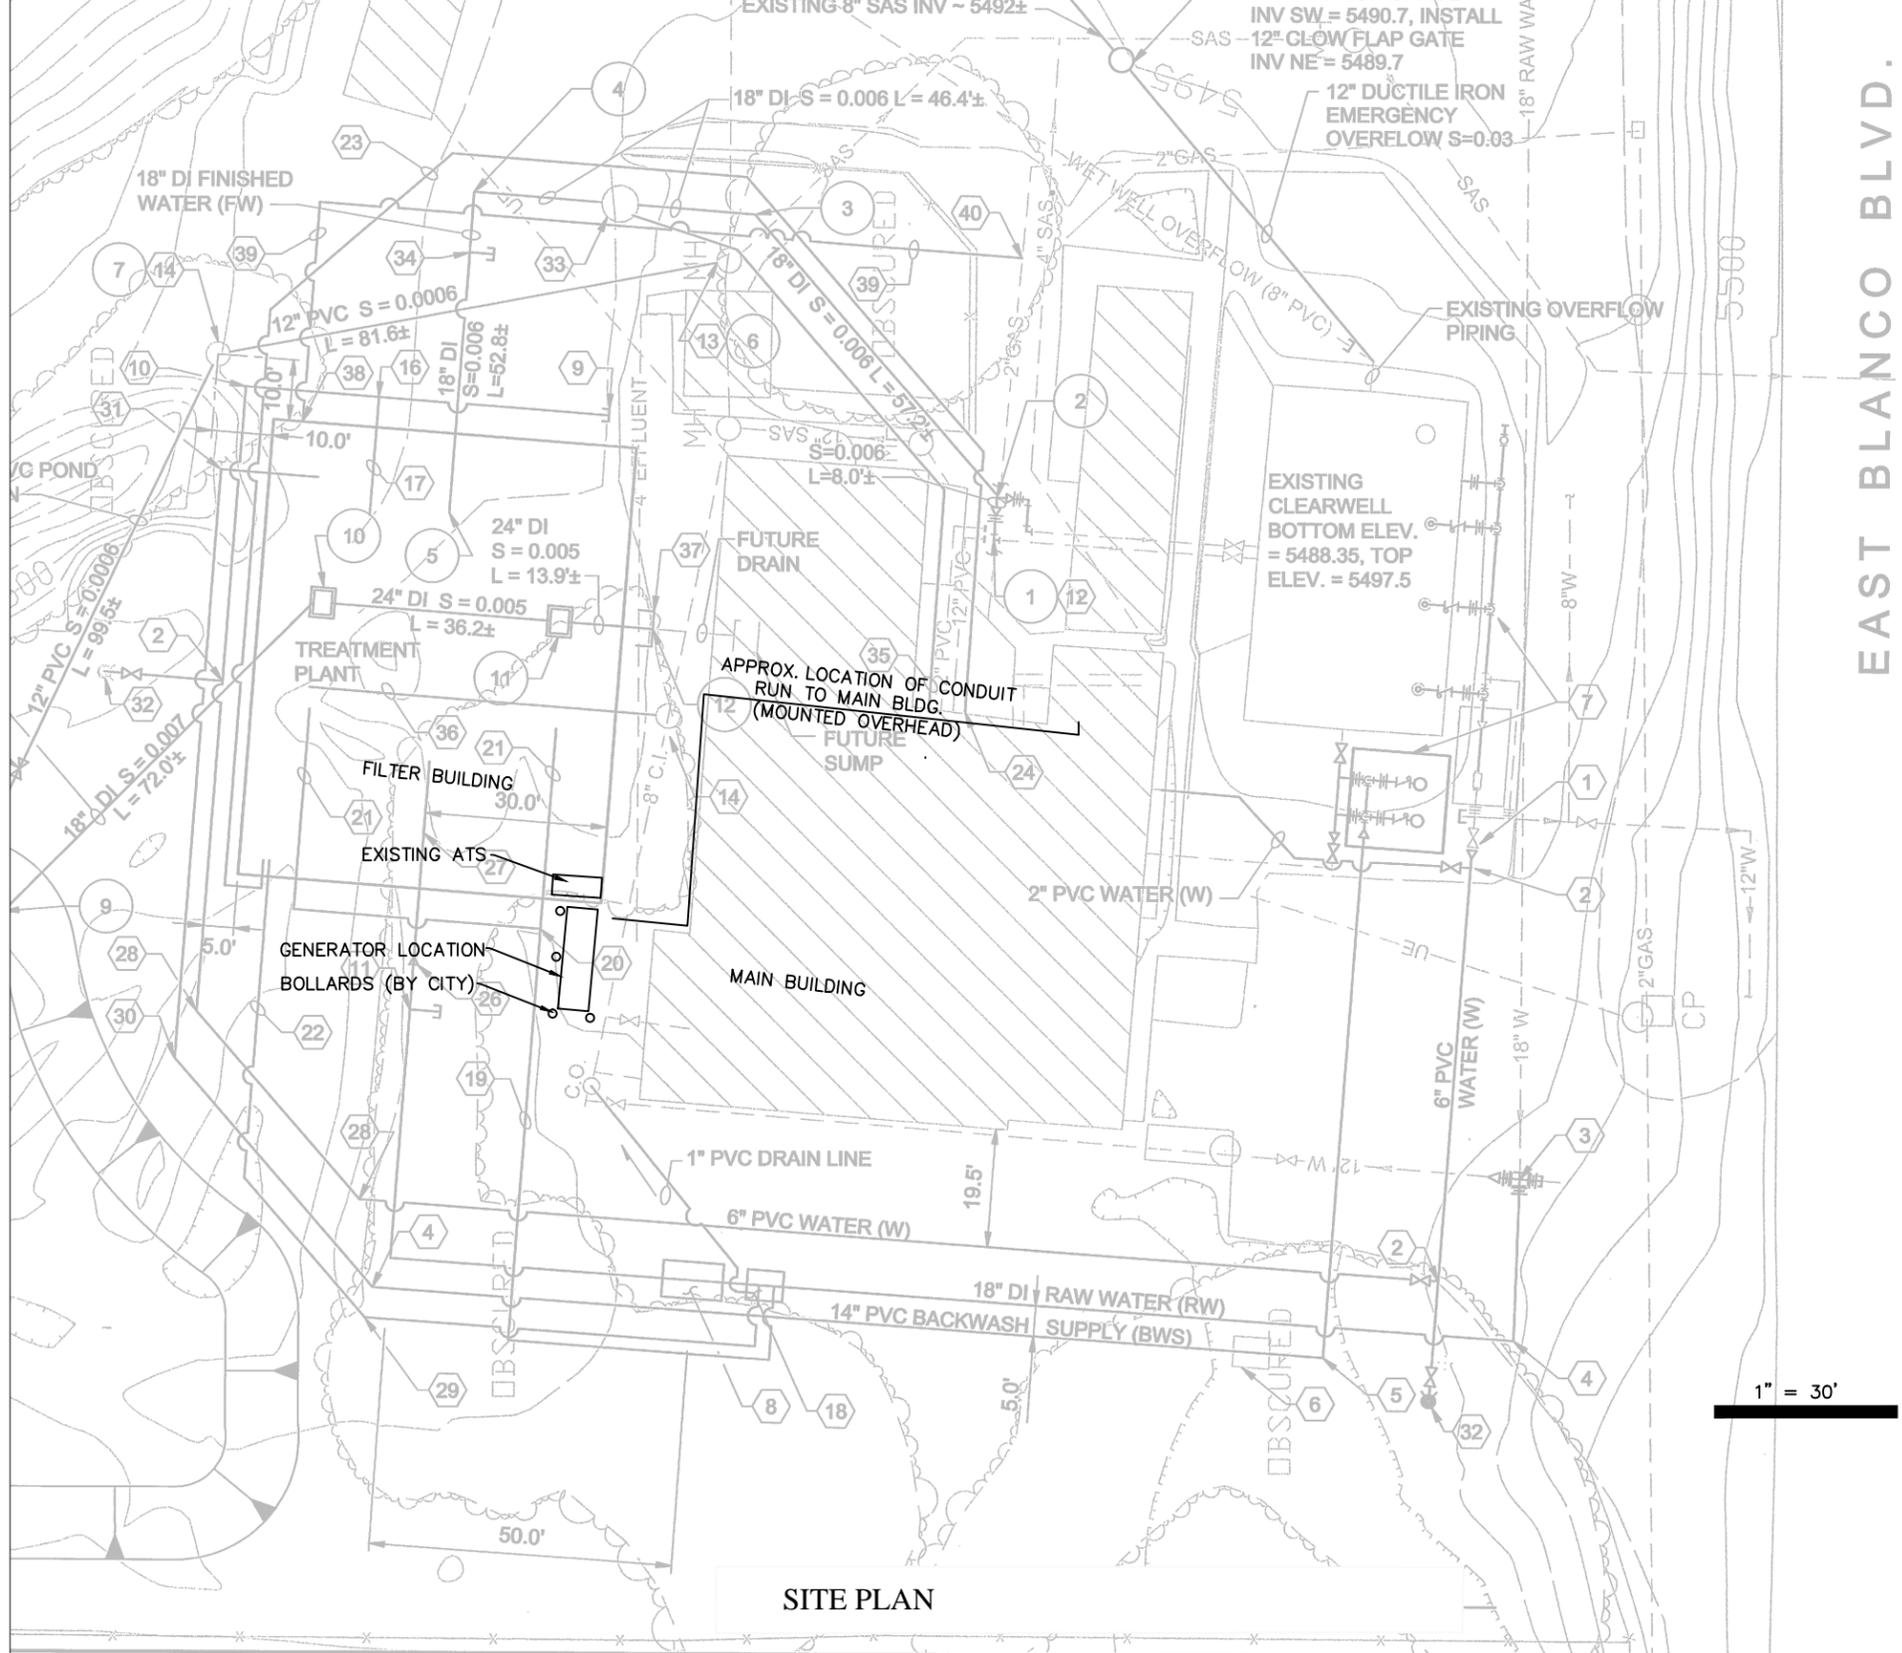

VICINITY MAP

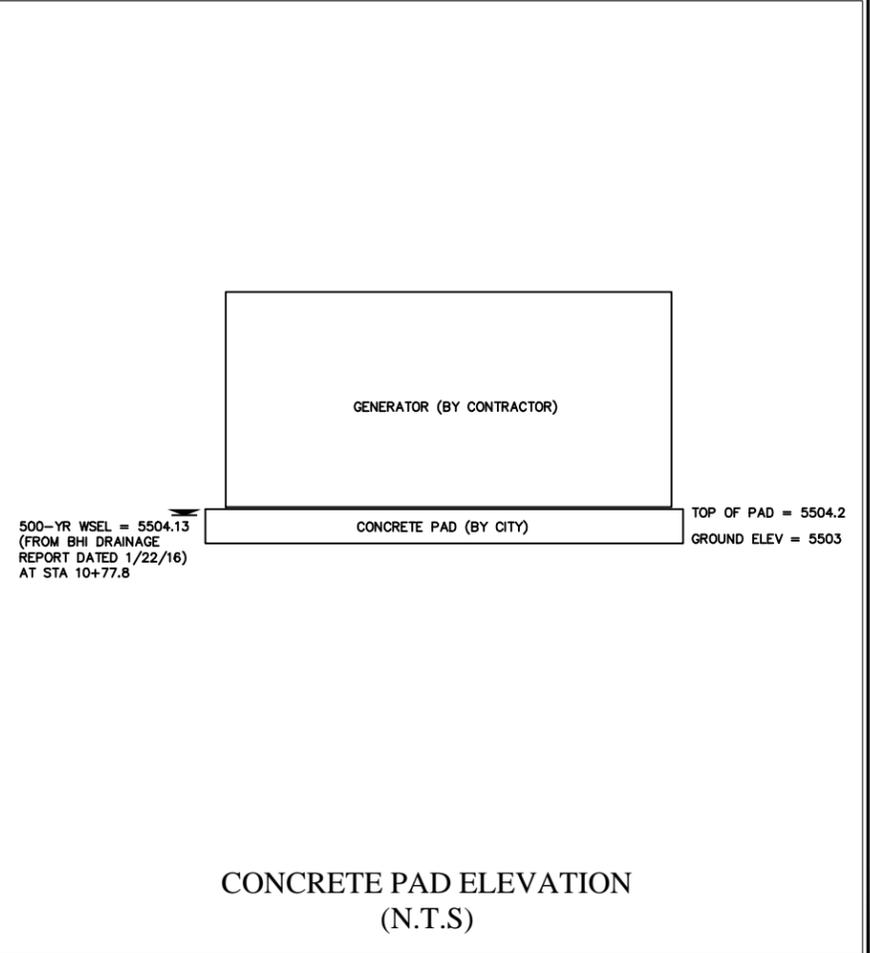

**OFFICE OF THE CITY ENGINEER**  
 915 N. FIRST STREET  
 P.O. BOX 1839  
 BLOOMFIELD, NM 87413  
 PHONE: (505) 632-6300  
 JTHOMAS@BLOOMFIELDNM.COM

DESIGNED:  
 DRAWN:  
 CHECKED:

SEALS:

REV.	DATE:	DESCRIPTION

DATE:  
 09/14/18  
 SCALE:

**WATER TREATMENT PLANT  
 EMERGENCY GENERATOR  
 SKETCH PLAN  
 ATTACHMENT A  
 CITY OF BLOOMFIELD, NEW MEXICO**

SHEET  
 1 OF 1  
 SHEET NO.